Mounting Option Conta	t Detail This is a C.A.D. GENERATED	D DRAWING	ISSUE NUMBER
08-#4-40 Unified Threaded Inserts 541-W	re Wrap .062 x .031 (1.57 x 0.79) - Tail LG=.750(19.05) DO NOT MAKE MANUAL REV .96] Contact Spacing x .188 [4.78] Row Spacing	/ISIONS TO MASTER.	ORIGINAL (1)
.136 [	90] Contact Spacing x .100 [4.76] ROW Spacing		
Card Slot Accepts .054 [1.37]		·	
to .070 (1.78) Thick P.C. Board			
	1.R.R.R.R.R.R.R.R.R		
<u> </u>			
0.156[3.96]			
4.064[10	3.23]		
4.180[10	5.17]	0.3	50 [8.89]
4.180[10	4.25]	C	Card Slot
			0.21 [5.26]
<u>A</u>		P	oint of Contact
		<del>                                      </del>	
		‡ <del>'</del>	<del>                                     </del>
	<u></u>	<u>*</u>	
		Т	SECTION A-A
0.180[4.57] 0.180[4.57] 5] A A			
30[42]			v
8. 1. 8. 9. 1. 1. 1. 1. 1. 1. 1. 1. 1. 1. 1. 1. 1.			
0.720[18.29] 0.180[4] 4[6.45]			
0.720[] 0.0.254[6.45]	20/0: 0 151 0	ACAD REFERENCE N	O. 336 ENG MASTER
0 2	336 Series Card Edge Connector	DRAWN: J.LEE	DATE: OCT. 14/09
	Part Number: 336-050-541-808	CHECKED:	DATE:
	EDAC INC THESE DRAWINGS AND SPI		SHEET 1 OF 2
See Accompanying Page for:	EDAC INC THESE DRAWINGS AND SPI ARE THE PROPERTY OF ED TORONTO, ONTARIO SHALL NOT BE REPRODUCIO	DAC INC.,AND DED,OR COPIED  DRAWING NUMBER	ISSUE

CANADA

YOUR CONNECTION TO QUALITY & SERVICE

OR USED AS THE BASIS FOR THE

MANUFACTURE OR SALE OF APPARATUS WITHOUT WRITTEN PERMISSION.

336 Assembly

See Accompanying Page for: Mounting Options


THIS IS A C.A.D. GENERATED DRAWING DO NOT MAKE MANUAL REVISIONS TO MASTER.



ISSUE NUMBER

ORIGINAL

1

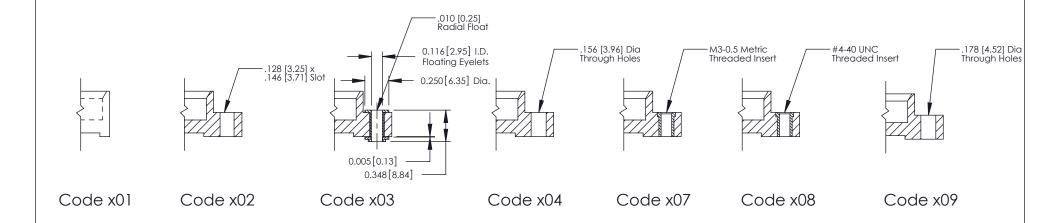

336 Series Card Edge Connector Mounting Options		ACAD REFERENCE NO.	336 ENG	MASTER
		DRAWN: J.LEE	DATE: O	CT. 14/09
		CHECKED:	DATE:	
EDAC INC	THESE DRAWINGS AND SPECIFICATIONS	SCALE: NTS	SHEET	2 <b>OF</b> 2
TORONTO, ONTARIO CANADA	ARE THE PROPERTY OF EDAC INC.,AND SHALL NOT BE REPRODUCED,OR COPIED OR USED AS THE BASIS FOR THE	DRAWING NUMBER		ISSUE
YOUR CONNECTION TO QUALITY & SERVICE	MANUFACTURE OR SALE OF APPARATUS WITHOUT WRITTEN PERMISSION.	336 Assembly		1