**Contact Dimensions:** 

556-Extender Board Bend (Code 520 Contacts)
See Sheet 2 for Contact Code 555, 556, 558, 559, 560 Dimensions



1

<del>.7</del>00 [17.7<del>9]</del> **─** 1.175 29.85 **─** 

600 [15.24] 250 [6.35]

60[4.06] POINT OF CONTACT 330[8.38] CARD SLOT

**SECTION A-A** 

345/395 SERIES CARD EDGE CONNECTOR PART NUMBER: 395-012-556-558

YOUR CONNECTION TO QUALITY & SERVICE

1:1 SHEET 1 OF 2 345-ENG-MASTER

ACAD REFERENCE NO. 345-ENG-MASTER

DATE:MAY.16/2017


DRAWN: R.STA.MONICA


INSULATOR MATERIAL: THERMOPLASTIC PBT BLACK, UL 94V-0


CONTACT MATERIAL; COPPER TIN ALLOY

CONTACT PLATING: GOLD ON THE MATING AREA, TIN PLATING ON THE CONTACT TAILS, NICKEL UNDERPLATE



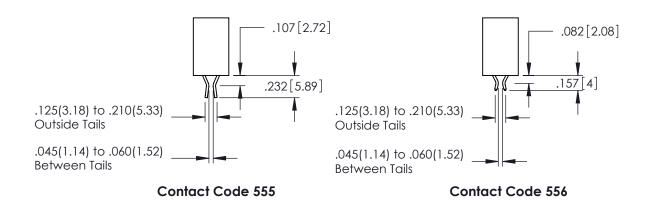

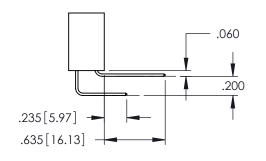

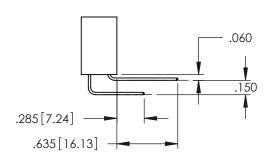



**Contact Code 558** 

Contact Code 559

Contact Code 560

INSULATOR MATERIAL: THERMOPLASTIC POLYESTER, UL 94V-0

DAP MATERIAL AVAILABLE UPON REQUEST

CONTACT MATERIAL; COPPER ALLOY CONTACT PLATING: GOLD ON THE MATING AREA, TIN PLATING ON THE CONTACT TAILS, NICKEL UNDERPLATE

345/395 SERIES CARD EDGE CONNECTOR CONTACT CODE 555,556,558,559,560 DIMENSIONS

YOUR CONNECTION TO QUALITY & SERVICE

ACAD REFERENCE NO. 345-ENG-MASTER DATE:MAY.16/2017 DRAWN: R.STA.MONICA 1:1 SHEET 2 OF 2

345-ENG-MASTER